


18 ROOF PLAN
SCALE: 1/8" = 1'-0"



10 FIRST FLOOR PLAN
SCALE: 1/18" = 1'-0"

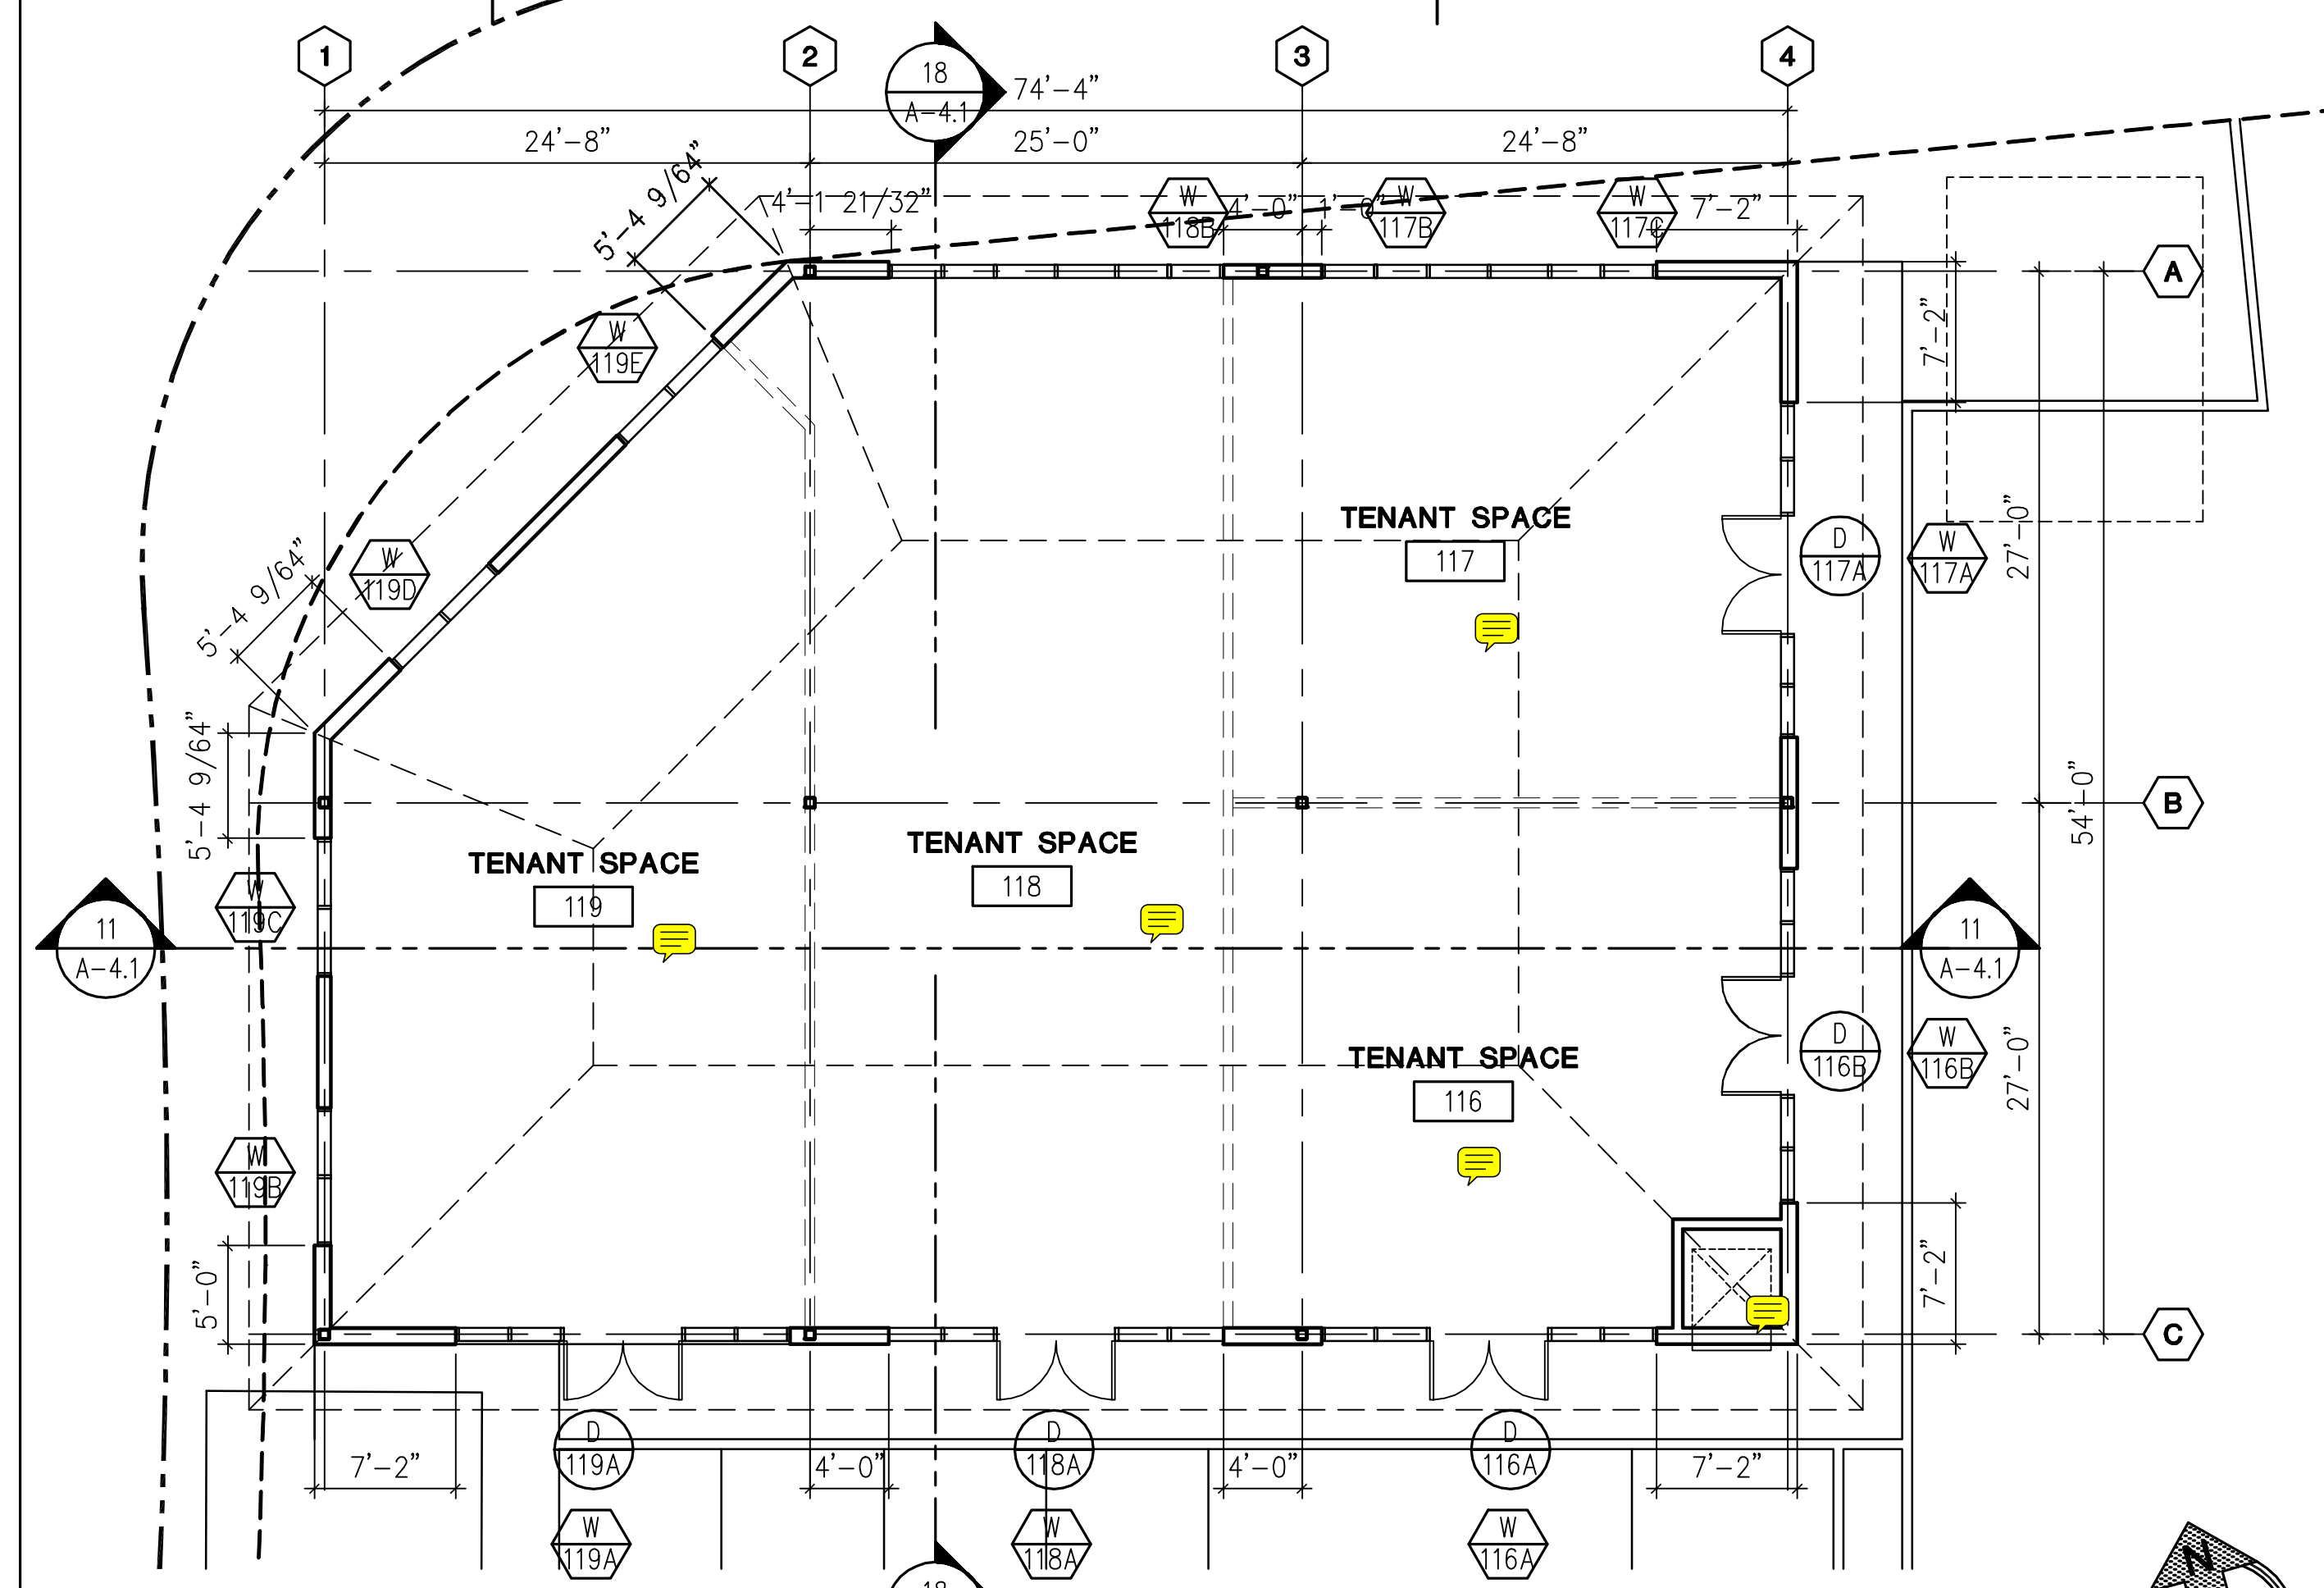

Design Partners Incorporated
Architecture
Planning
Interior Design



Signature
DTH
APRIL 30, 2010
Expiration Date of the License
This work was prepared by me or under my supervision and construction of this project will be under my observation.

Revision Number/Description

Project Name
**PLAZA AT MILL TOWN
PAD SITE BUILDING
WAIPAHU, OAHU, HAWAII
BUILDING PERMIT SET**

Drawing Title
FIRST FLOOR PLAN

Project Number	Date	
05054	APR 2, 2007	
Drawn	Checked	Designed
JW	DH	MM

Drawing Number
A-1.2
Sheet No. of